


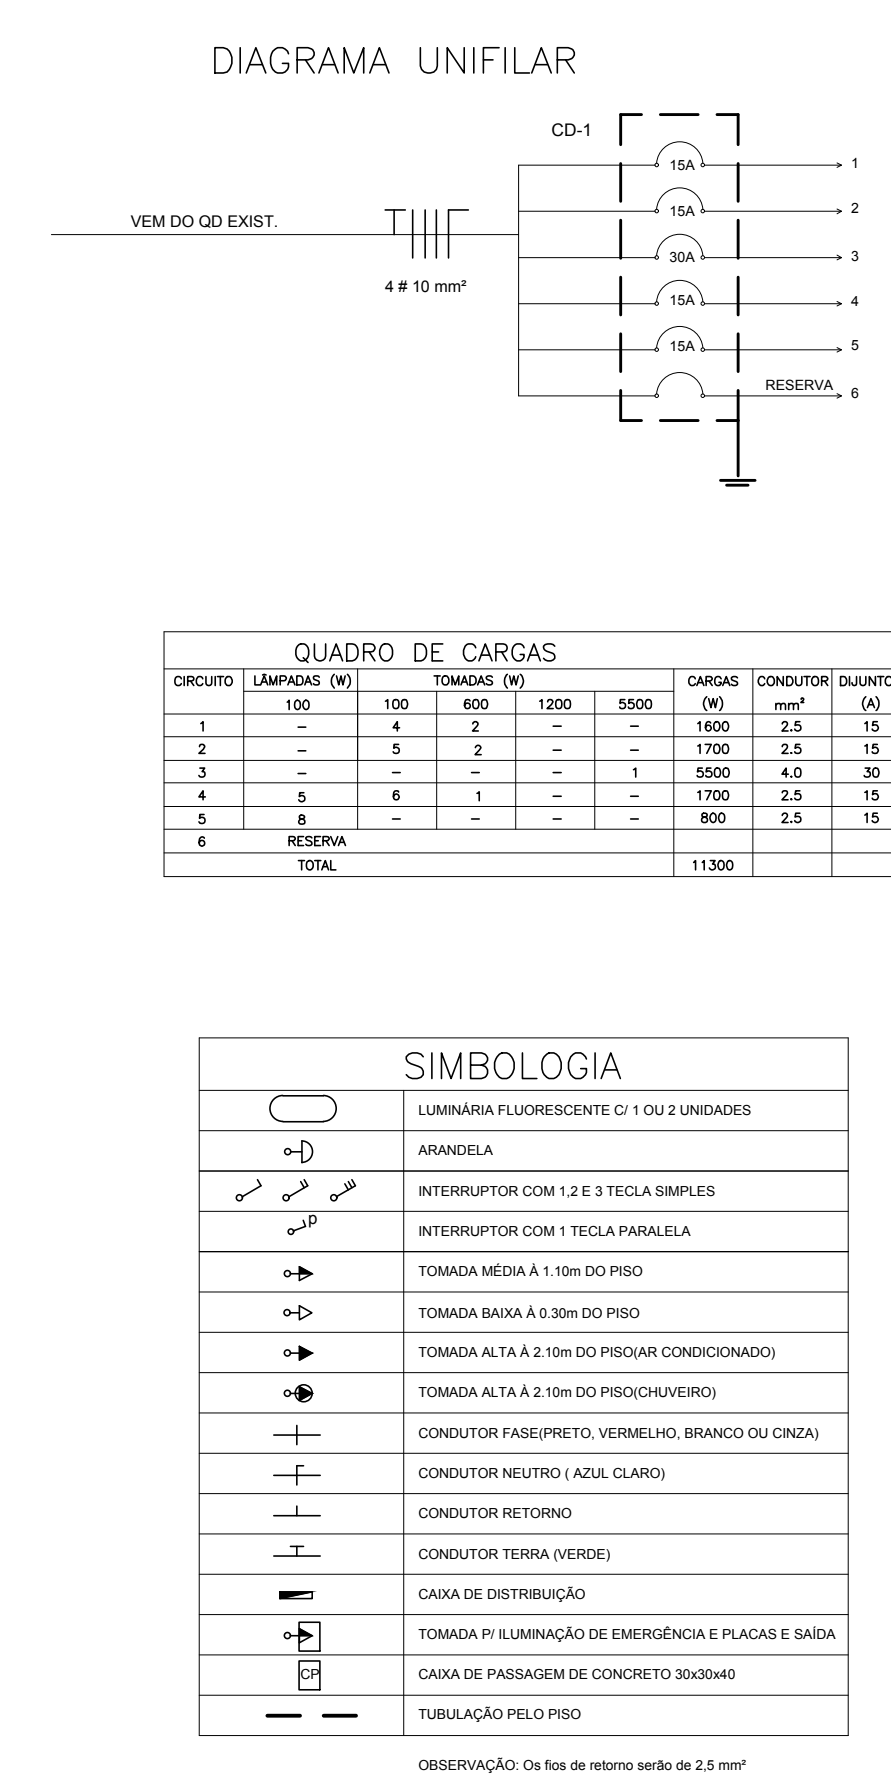

**SECRETARIA MUNICIPAL
DE PLANEJAMENTO**

E. 01