


ESC.....1/25






ESC.....1/25

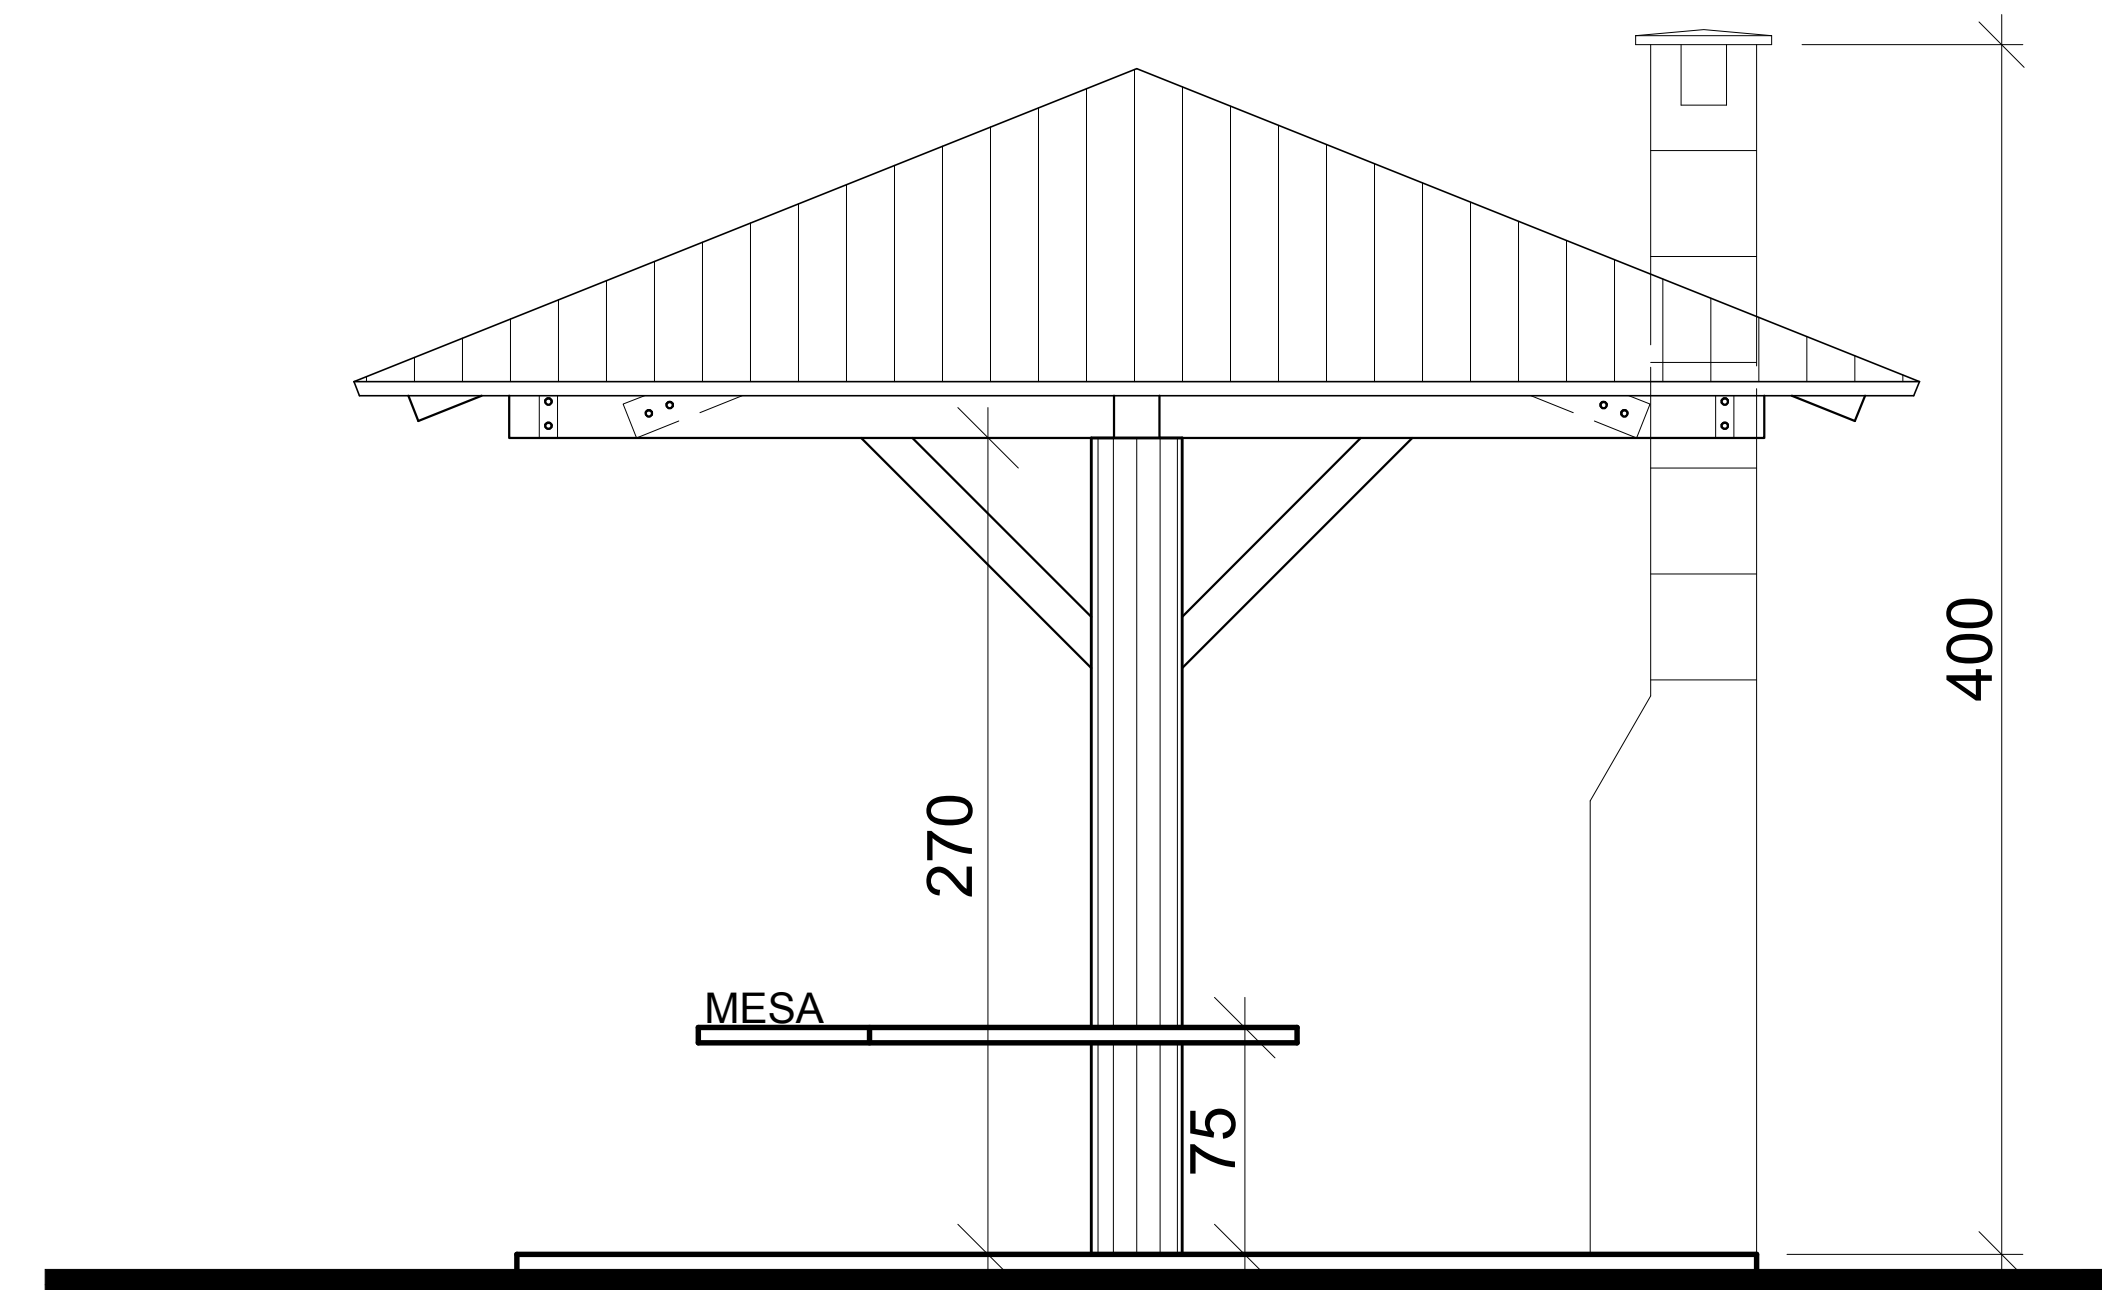


ESC.....1/25

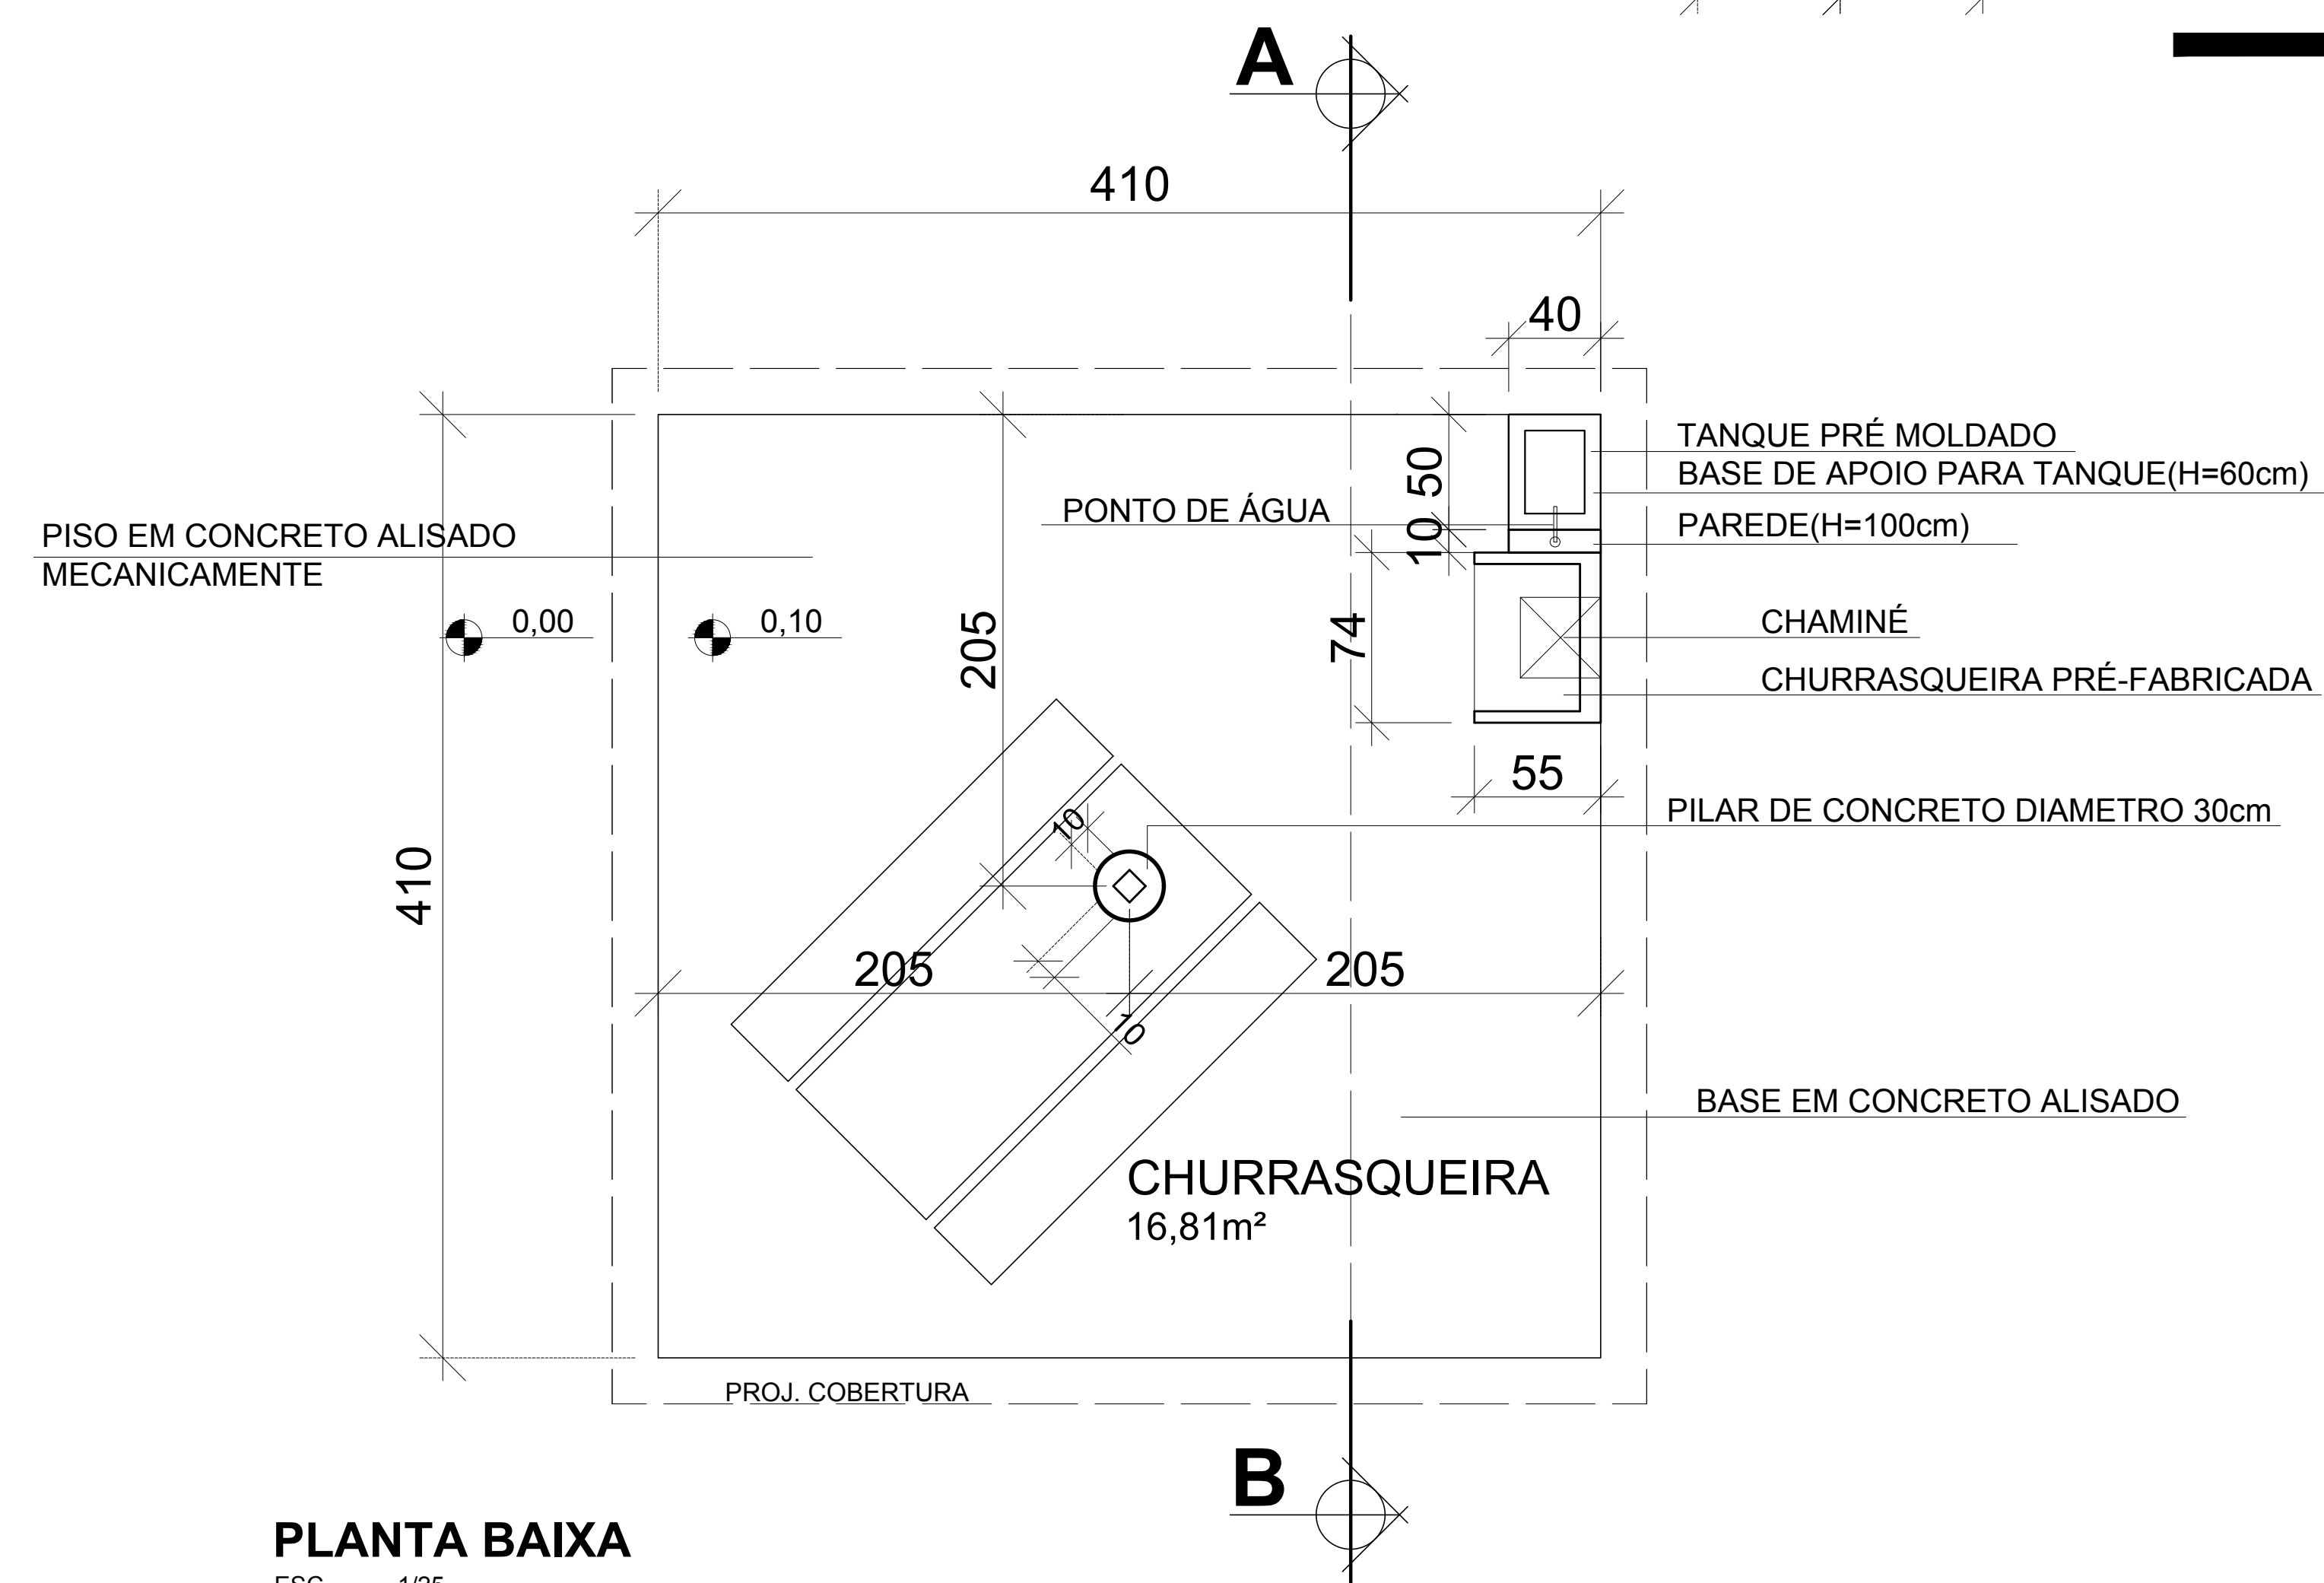

ESC.....1/25

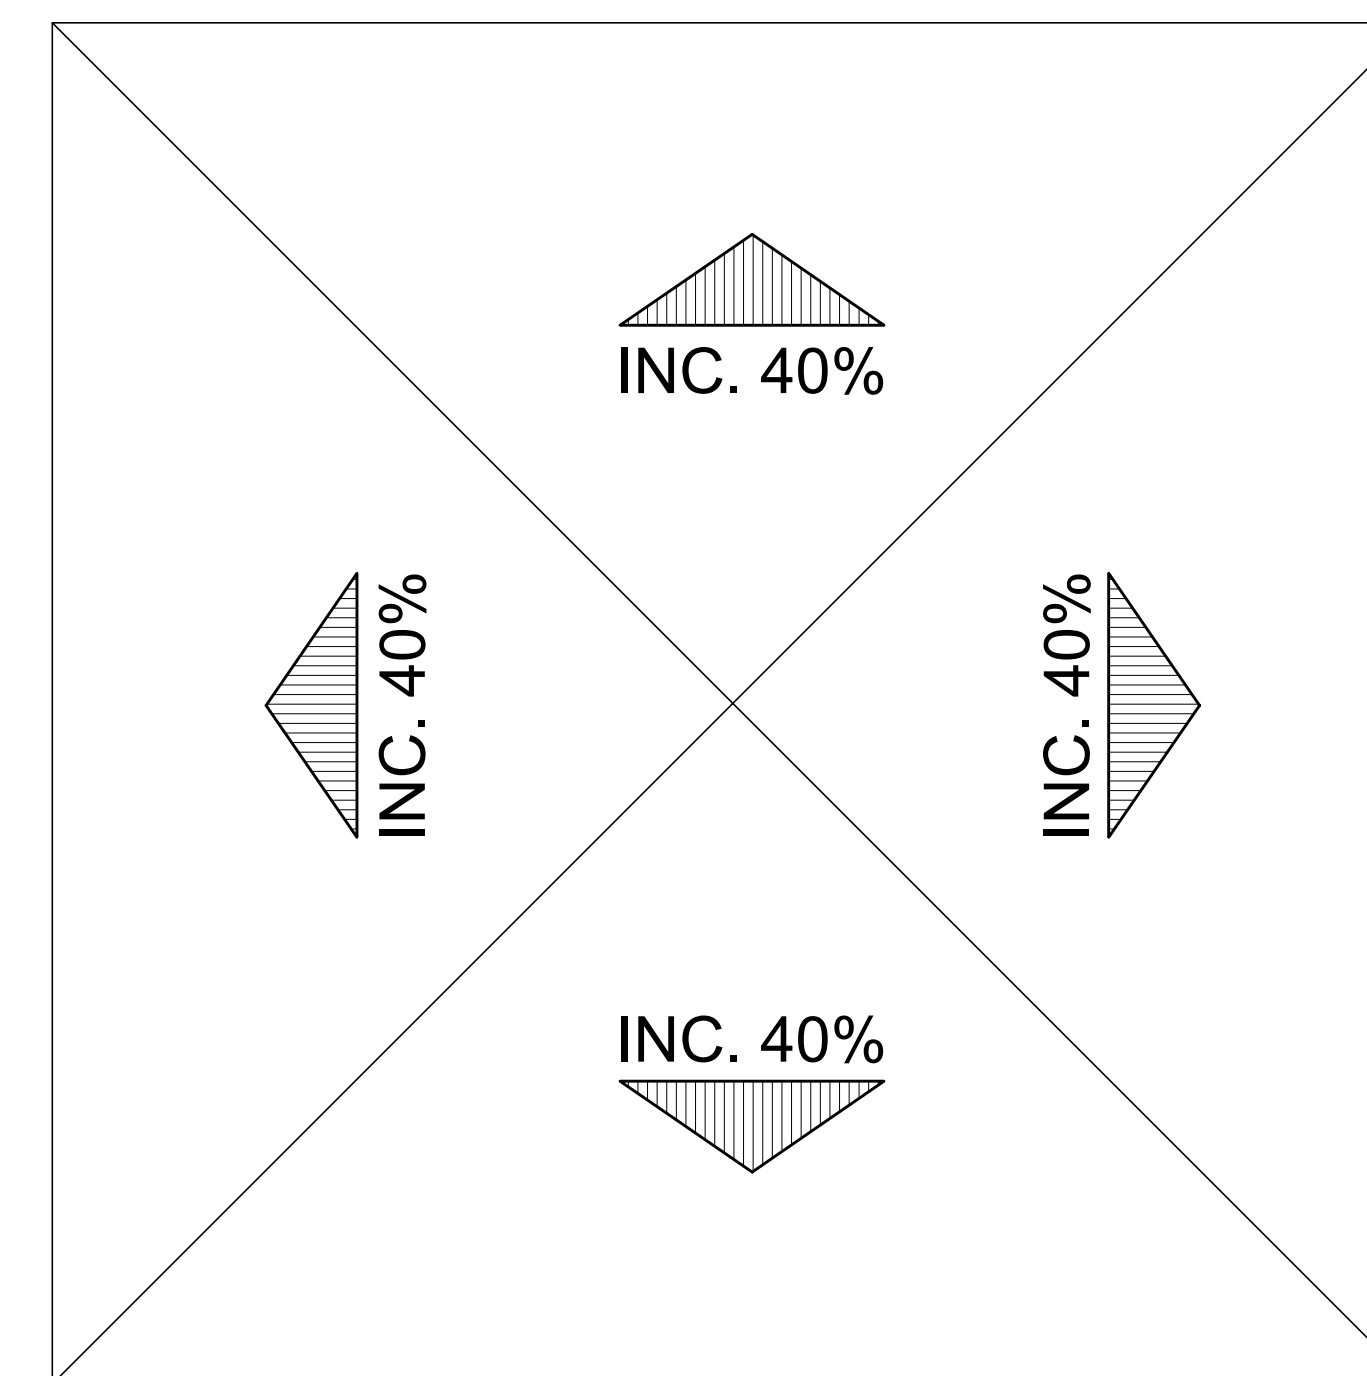

Carimbos:

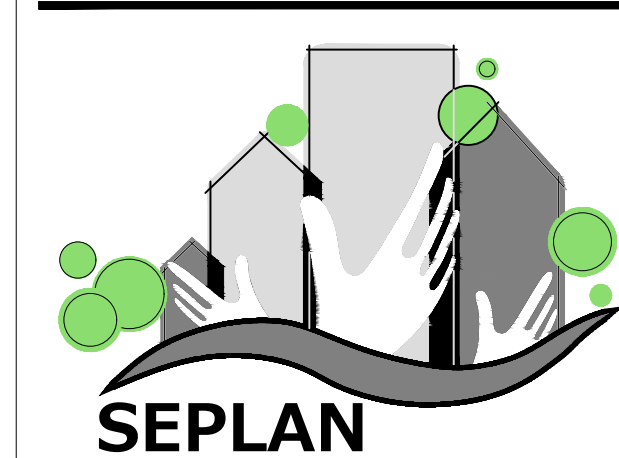

**SECRETARIA MUNICIPAL
DE PLANEJAMENTO**

Resp. Técnico Projeto:

Data:	Escala:	Área:	Prancha:
Nov./2017	INDICADA	16,81m ²	ARQ.P2.01